

SUBDIVISION PLAT OF Seminole Springs Ranch

SLIDE 504
VAL VERDE COUNTY
MAP RECORDS

FILED
On May 14, 2015 at 11:52A

Receipt - 120765




Generosa Garcia-Ramon
County Clerk, Val Verde County, TX



SCALE 1"=600'
600 300 0 300 600 1200

Basis of Bearings
Being derived from GPS observations in
the Texas State Plane Coordinate System,
NAD 1983 Texas Central Zone, made on
April 22, 2014

Tract Number	9-1-1 Address	CITY, TX, ZIP
1	70 RIDGE TOP RD	COMSTOCK, TX 78837
2	344 RIDGE TOP RD	COMSTOCK, TX 78837
3	672 RIDGE TOP RD	COMSTOCK, TX 78837
4	910 RIDGE TOP RD	COMSTOCK, TX 78837
5	833 RIDGE TOP RD	COMSTOCK, TX 78837
6	2164 POWER LINE RD	COMSTOCK, TX 78837
7	1840 POWER LINE RD	COMSTOCK, TX 78837
8	1594 POWER LINE RD	COMSTOCK, TX 78837
9	1875 POWER LINE RD	COMSTOCK, TX 78837
10	3470 WAGON TRACK RD	COMSTOCK, TX 78837
11	3904 WAGON TRACK RD	COMSTOCK, TX 78837
12	1351 EAST MILL LOOP	COMSTOCK, TX 78837
13	1195 EAST MILL LOOP	COMSTOCK, TX 78837
14	162 SADDLE BACK SPUR	COMSTOCK, TX 78837
15	845 EAST MILL LOOP	COMSTOCK, TX 78837
16	1080 EAST MILL LOOP	COMSTOCK, TX 78837
17	3983 WAGON TRACK RD	COMSTOCK, TX 78837
18	3547 WAGON TRACK RD	COMSTOCK, TX 78837
19	1665 POWER LINE RD	COMSTOCK, TX 78837
20	1363 POWER LINE RD	COMSTOCK, TX 78837
21	1027 POWER LINE RD	COMSTOCK, TX 78837
22	3053 WAGON TRACK RD	COMSTOCK, TX 78837
23	412 EAST MILL LOOP	COMSTOCK, TX 78837
24	597 EAST MILL LOOP	COMSTOCK, TX 78837
25	334 CEDAR CANYON RD	COMSTOCK, TX 78837
26	529 CEDAR CANYON RD	COMSTOCK, TX 78837
27	233 EAST MILL LOOP	COMSTOCK, TX 78837
28	2455 WAGON TRACK RD	COMSTOCK, TX 78837
29	2864 WAGON TRACK RD	COMSTOCK, TX 78837
30	395 MIDDLE PENS RD	COMSTOCK, TX 78837
31	97 MIDDLE PENS RD	COMSTOCK, TX 78837
32	1665 RATTLESNAKE GAP RD	COMSTOCK, TX 78837
33	1665 RATTLESNAKE GAP RD	COMSTOCK, TX 78837
34	1841 RATTLESNAKE GAP RD	COMSTOCK, TX 78837
35	2123 WAGON TRACK RD	COMSTOCK, TX 78837
36	1078 WAGON TRACK RD	COMSTOCK, TX 78837
37	1318 WAGON TRACK RD	COMSTOCK, TX 78837
38	1737 WAGON TRACK RD	COMSTOCK, TX 78837
39	1595 WAGON TRACK RD	COMSTOCK, TX 78837
40	1429 WAGON TRACK RD	COMSTOCK, TX 78837
41	101 LITTLE DRAW SPUR	COMSTOCK, TX 78837
42	1139 WAGON TRACK RD	COMSTOCK, TX 78837

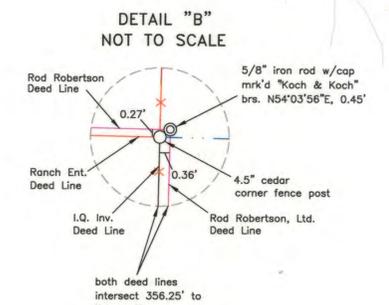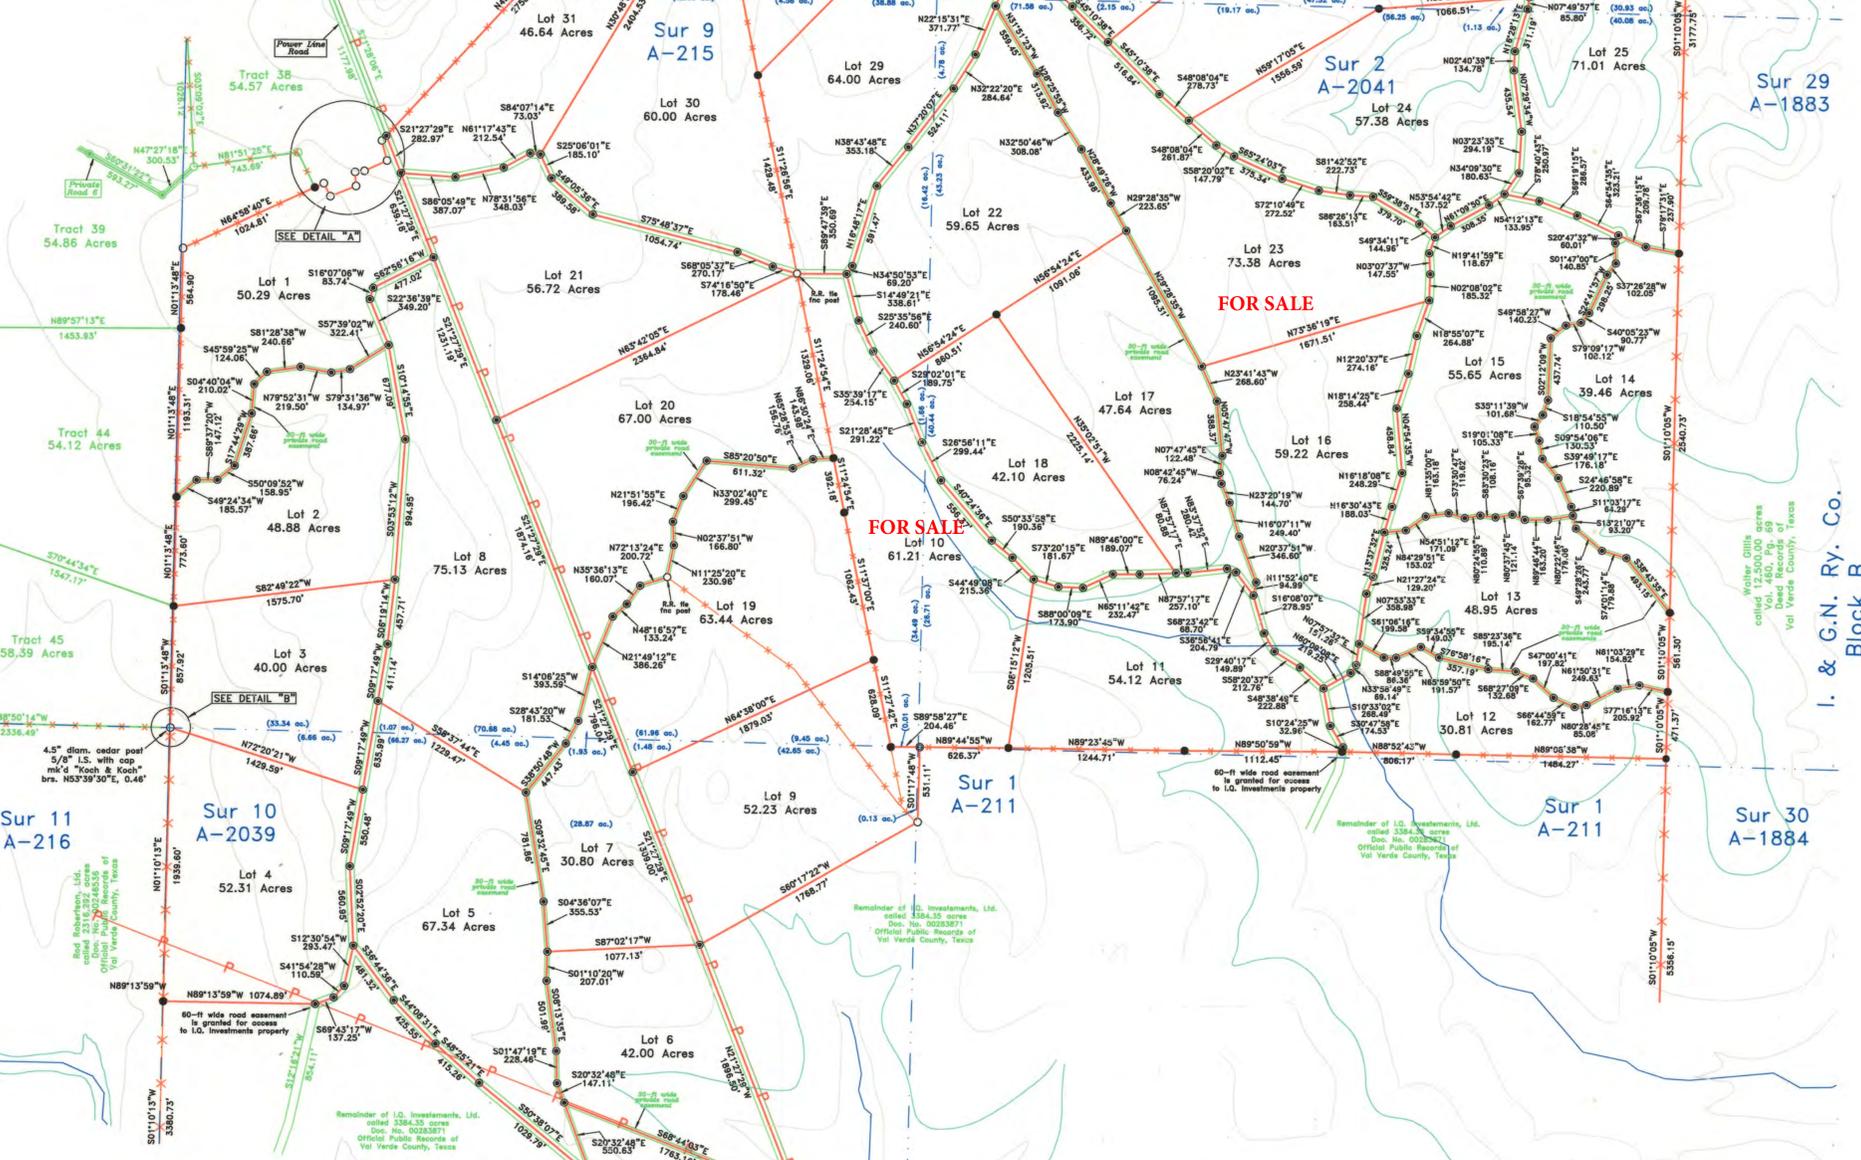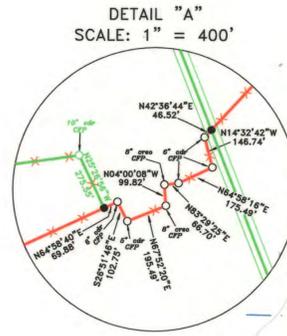

STATE OF TEXAS
COUNTY OF McMULLEN

I, Stacy L. Little, Registered Professional Land Surveyor, do hereby certify that this survey was this day made on the ground of the property legally described hereon, (or on the attached sheet), under my supervision, and professional diligence, and is correct to the best of my knowledge.

Dated this the 7th day of May, 2015.



LEGEND

- 1/2" Iron Rod set with cap marked "6163"
- 5/8" Iron Rod found with cap marked "Omig & Co. 2046"
- Set 8" mag spike with washer stamped "Little 6163"
- Pence Line
- Overhead Power Line
- Patent survey lines

NOTE: The survey drawing and all accompanying documents are the property of South Texas Geomatics & Stacy L. Little, R.P.L.S., and may not be used for any purpose unless paid for at or before the scheduled closing. Any use of the survey drawing and any accompanying documents shall be considered a theft of services and dealt with accordingly.

Certification Note: This survey as prepared has my signature in blue ink and my seal embossed along with my ink seal overlaying the embossed seal. If a copy and may have been altered, South Texas Geomatics and Stacy L. Little, R.P.L.S. No. 6183 assume no responsibility for copies.

SHEET	1 OF 1
SCALE	1"=600'
DATE	5/6/15
J.O. #	20150018

FIELD WORK	DATE	BY
OVERVIEW	3/27/15	M. D.
FINAL CHECK	5/6/15	L. G.
UP DATE		
REVISED		

SOUTH TEXAS GEOMATICS
Land Surveying & Mapping

Texas Firm No. 10106900
Stacy L. Little, R.P.L.S. No. 6183
P.O. Box 144 | Collihan | Texas 79007
southtexasgeo@gmail.com
(817) 448-0287

© 2015, South Texas Geomatics
All Rights Reserved

Surveyor's Note: No Survey was made to reestablish Patent Survey Lines and/or Corners. Those shown hereon are approximate, unless otherwise noted.

NOTE: All visible and/or apparent easements and encroachments that were locatable on the ground have been shown on this plat. Always use the Texas One Call System or www.texas11.org, before performing any excavations.